


LEVEL 3

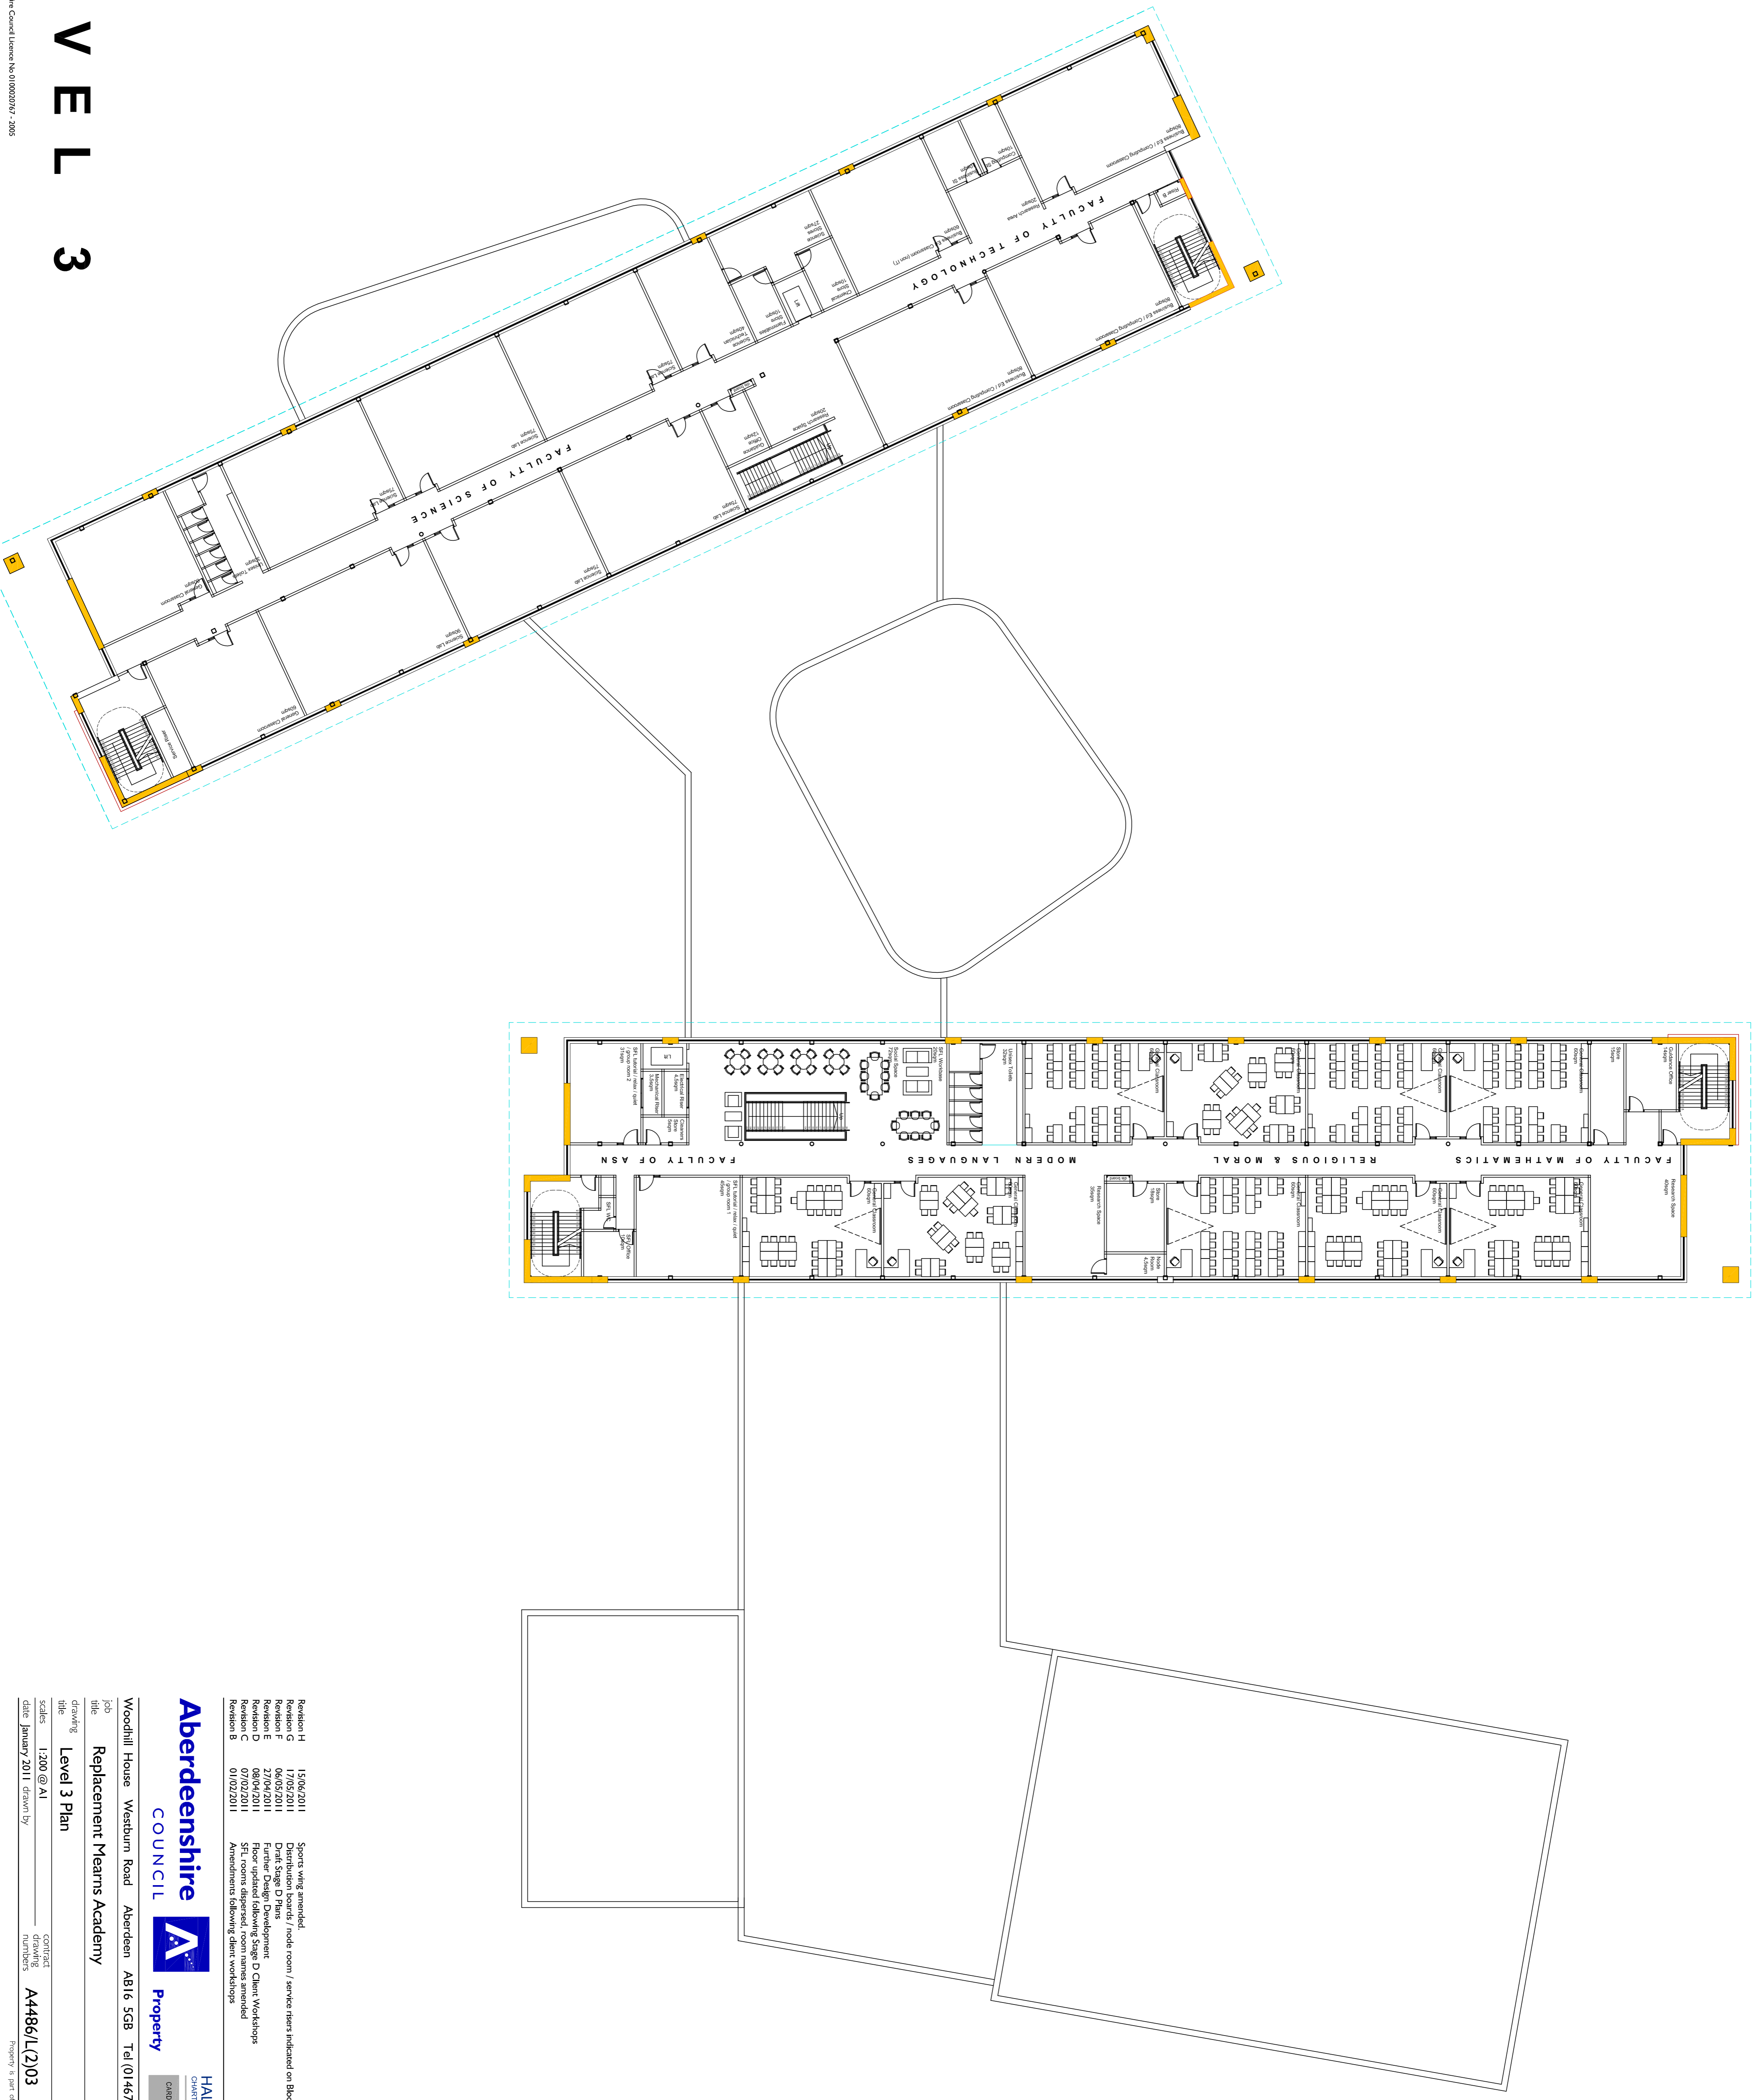

- Revision H 15/06/2011 Sports wing amended.
- Revision G 17/05/2011 Distribution boards / r/cube room / service risers indicated on Block 1
- Revision F 26/03/2011 Draft Stage B Plans
- Revision E 26/03/2011 Floor indicated following Stage A developments
- Revision D 08/04/2011 Floor indicated following Stage D Client Workshops
- Revision C 07/02/2011 SFL rooms dispersed, room names amended
- Revision B 01/02/2011 Amendments following client workshops

Aberdeenshire COUNCIL

Property

WOODHILL HOUSE WESTBURN ROAD ABERDEEN AB16 5GB TEL (01467) 520981 FAX (01224) 664470

HALLIDAY FRASER MUNRO
 CHARTERED ARCHITECTS & PLANNING CONSULTANTS

14, BRIDGE STREET ABERDEEN AB9 8JF
 TEL (01224) 383 390 FAX (01224) 383 377

job title **Replacement Mearns Academy**

location **Woodhill House Westburn Road Aberdeen AB16 5GB**

drawing title **Level 3 Plan**

scales **1:200 @ A1**

date **January 2011** drawn by **AI**

contract number **A4486/L2/03**

revision number **H**

client **Trustee**

